



○ Cross Section 5A
○ Scale 1:100

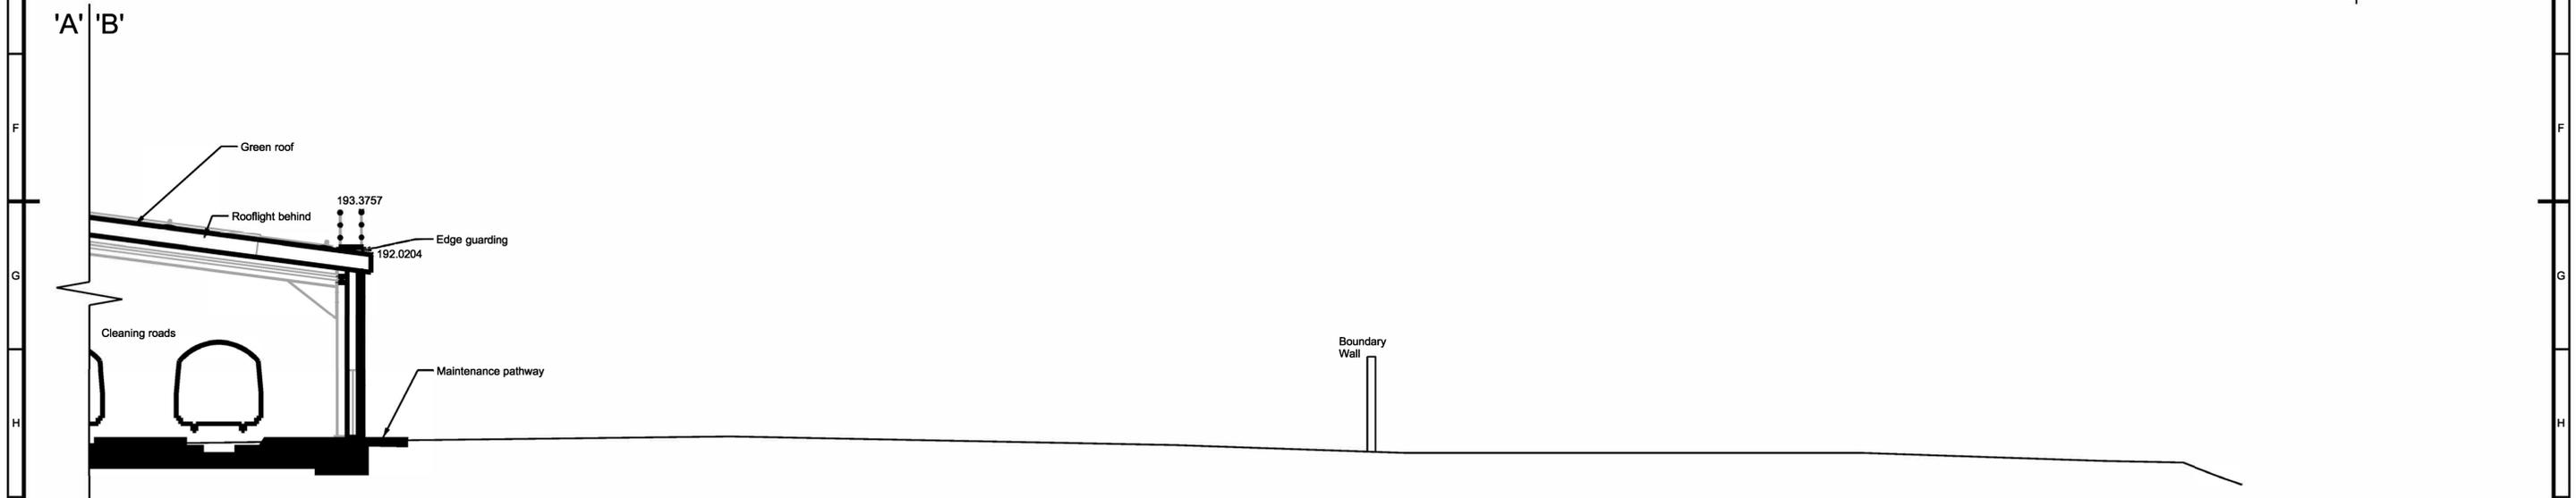

○ Cross Section 5B
○ Scale 1:100

Key:

- - - Earthworks to be removed (assumed)
- - - New Earthworks (assumed)
- Proposed ground level (assumed)

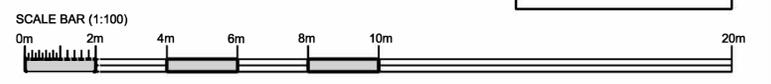

Key plan	Notes: 1. This drawing is for town planning purposes only. 2. Drawing to be printed in colour. 3. Refer to Premises drawings: DTUP-JEG-PRM-PD012_1-DR-W-1110 - Maintenance Shed as Proposed Ground Track Level DTUP-JEG-PRM-PD012_1-DR-W-1111 - Maintenance Shed as Proposed Ground Track Level Sheet 1 of 2 DTUP-JEG-PRM-PD012_1-DR-W-1112 - Maintenance Shed as Proposed Ground Track Level Sheet 2 of 2 DTUP-JEG-PRM-PD012_A-DR-W-1210 - Maintenance Shed as Proposed First Floor Level DTUP-JEG-PRM-PD012_A-DR-W-1211 - Maintenance Shed as Proposed First Floor Level Sheet 1 of 2 DTUP-JEG-PRM-PD012_A-DR-W-1212 - Maintenance Shed as Proposed First Floor Level Sheet 2 of 2 DTUP-JEG-PRM-PD012_1-DR-W-1011 - Location Plan as Proposed DTUP-JEG-PRM-PD012_1-DR-W-1012 - Existing Site Plan DTUP-JEG-PRM-PD012_1-DR-W-1013 - Site Plan as Proposed DTUP-JEG-PRM-PD012_1-DR-W-1014 - Walkway routes & car parking	DTUP-JEG-PRM-PD012_Z-DR-W-1120 - Accommodation Block Ground and Floor level as proposed DTUP-JEG-PRM-PD012_Z-DR-W-1130 - Reflected Ceiling plan layout Ground and Floor level as proposed DTUP-JEG-PRM-PD012_B-DR-W-1310 - Maintenance Shed proposed building layout accommodation roof level DTUP-JEG-PRM-PD012_B-DR-W-1311 - Maintenance Shed as proposed shed roof level sheet 1 of 3 DTUP-JEG-PRM-PD012_B-DR-W-1312 - Maintenance Shed as proposed shed roof level sheet 2 of 3 DTUP-JEG-PRM-PD012_B-DR-W-1313 - Maintenance Shed as proposed shed roof level sheet 3 of 3 DTUP-JEG-PRM-PD012_B-DR-W-1314 - Maintenance Shed access and escape proposed building layout shed roof level DTUP-JEG-PRM-PD012_Z-DR-W-2110 - Maintenance Shed as Proposed Elevations DTUP-JEG-PRM-PD012_Z-DR-W-2111 - Maintenance Shed as Proposed Elevations DTUP-JEG-PRM-PD012_Z-DR-W-2112 - Maintenance Shed as Proposed Elevations DTUP-JEG-PRM-PD012_Z-DR-W-3110 - Maintenance Shed as Proposed Long Section DTUP-JEG-PRM-PD012_Z-DR-W-3111 - Maintenance Shed as Proposed Long Section DTUP-JEG-PRM-PD012_Z-DR-W-3112 - Maintenance Shed as Proposed Cross Section DTUP-JEG-PRM-PD012_Z-DR-W-3114 - Maintenance Shed as Proposed Cross Section DTUP-JEG-PRM-PR012_1-DR-W-6010 - Demolition Plan DTUP-JEG-PRM-PR012_Z-DR-W-8110 - 3D perspective views as proposed DTUP-JEG-PRM-PR012_Z-DR-W-8111 - 3D perspective views as proposed DTUP-JEG-PRM-PR012_Z-DR-W-8112 - 3D perspective views as proposed depot site	TFL RESTRICTED	Project DEPOT MODERNISATION	Title PICCADILLY LINE UPGRADE
				Originator TRANSPORT FOR LONDON	Location COCKFOSTERS DEPOT
Asset Classification PREMISES	Lifecycle DETAILED DESIGN	Suitability S0 NON-VERIFIED DATA	Drawing Number UIP3230-TFL-PRM-PD012-DRG-AR-00003	Rev. P01.1	