


CITY OF LONDON


Bank of England

Key:

- Application site
- Land owned or under the control of the Applicant

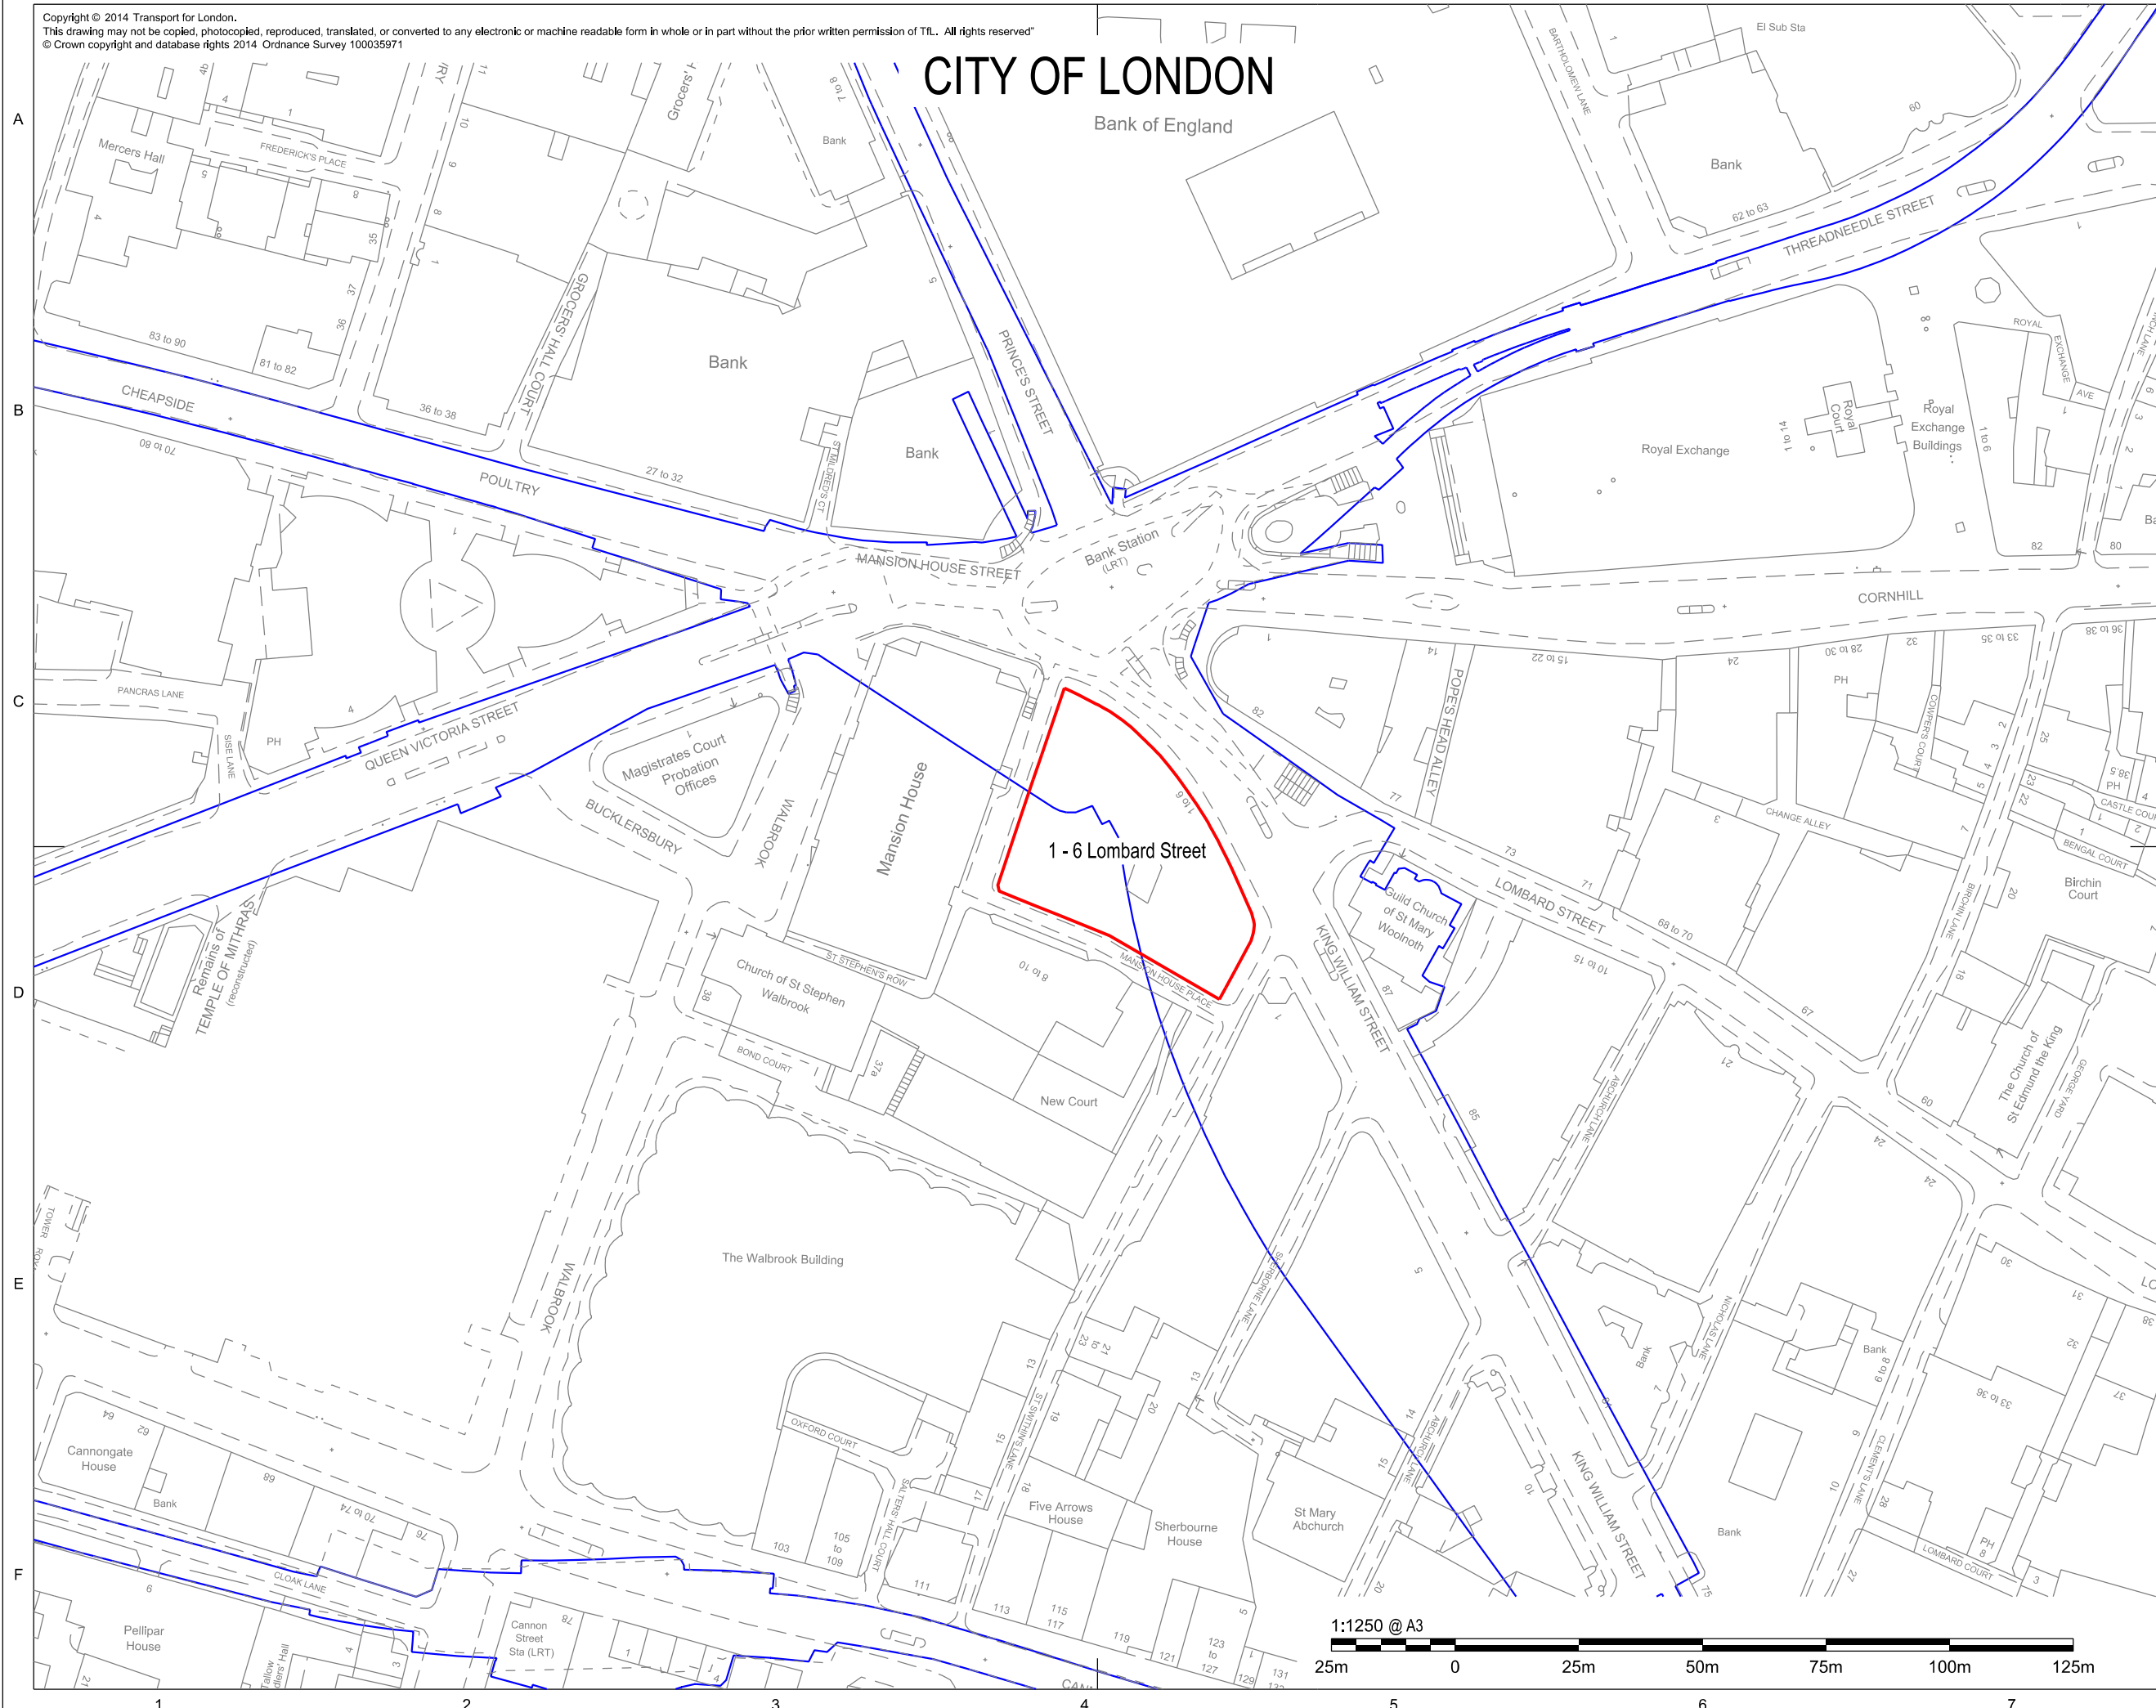

1 - 6 Lombard Street

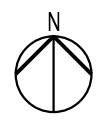

1:1250 @ A3



PROJECT	BANK STATION CAPACITY UPGRADE PROJECT
PURPOSE OF ISSUE	LISTED BUILDING CONSENT
TITLE	1 - 6 LOMBARD STREET LOCATION PLAN

DRAWING NUMBER
BSCU-DRA-MAC-N133_Z-DR-T-0092