



GT46/37/113

**ROAD TRAFFIC REGULATION ACT 1984 - SECTIONS 64 AND 65
AUTHORISATION OF TRAFFIC SIGNS AND SPECIAL DIRECTIONS**

The Secretary of State for Transport, in exercise of his powers under Sections 64 and 65 of the Road Traffic Regulation Act 1984, and of all other powers enabling him in that behalf, for the purpose of assisting in the free flow of vehicular traffic at various junctions at Vauxhall Cross Interchange, situated in the London Borough of Lambeth, but for which Transport for London is the highway authority, hereby:-

1. authorises the placing at or within the vicinity of the site highlighted in green on the attached schedule of plans numbered GT46/37/113(Pt1)-2 of a traffic sign consisting of a road marking (hereinafter referred to as "the authorised marking A") conforming as to size, colour and character with that shown in diagram 1043 in Schedule 6 to the Traffic Signs Regulations 2002 (Part I of SI 2002/3113, "the 2002 Regulations"), save that the overall shape of the authorised marking shall be as shown at the site highlighted in green on the said schedule of plans; and
2. authorises the placing at or within the vicinity of the site highlighted in yellow on the said schedule of plans of a traffic sign consisting of a road marking (hereinafter referred to as "the authorised marking B") conforming as to size, colour and character with that shown in diagram 1044 in the 2002 Regulations, save that the overall shape of the authorised marking shall be as shown at the site highlighted in yellow on the said schedule of plans; and



3. authorises the placing at or within the vicinity of the site highlighted in blue on the said schedule of plans of a traffic sign consisting of a road marking (hereinafter referred to as "the authorised marking C") conforming as to size, colour and character with that shown in the said diagram 1043, save that the overall shape of the authorised marking shall be as shown at the site highlighted in blue on the said schedule of plans; and
4. authorises the placing at or within the vicinity of the site highlighted in pink on the said schedule of plans of a traffic sign consisting of a road marking (hereinafter referred to as "the authorised marking D") conforming as to size, colour and character with that shown in the said diagram 1044, save that the overall shape of the authorised marking shall be as shown at the site highlighted in pink on the said schedule of plans; and
5. directs, without prejudice to any statutory provision to the like effect, that it is a condition of this authorisation that the placing of the authorised markings A, B, C and D at or near the said sites shall continue to have effect only until such day as may be appointed by one month's notice given by the Secretary of State in writing to the traffic authority for the removal or alteration of the authorised markings A, B, C and D and on that day the said authorisation shall, without prejudice to the giving of any further authorisation or direction, cease to have effect.

Section 36 of the Road Traffic Act 1988 shall apply to the authorised markings A, B, C and D as it applies to the marking shown in the said diagram 1043.



GT46/37/113


The provisions of Regulations 12 and 31 of the 2002 Regulations shall apply to the authorised markings A, B, C and D in the same manner as they apply to the marking shown in the said diagram 1043.


Dated *18 March* 2004

Signed by authority of the Secretary of State



.....
A Grade 7 Official of the Department for Transport

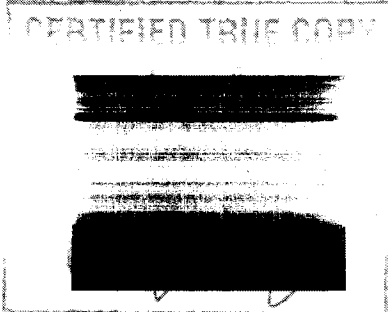

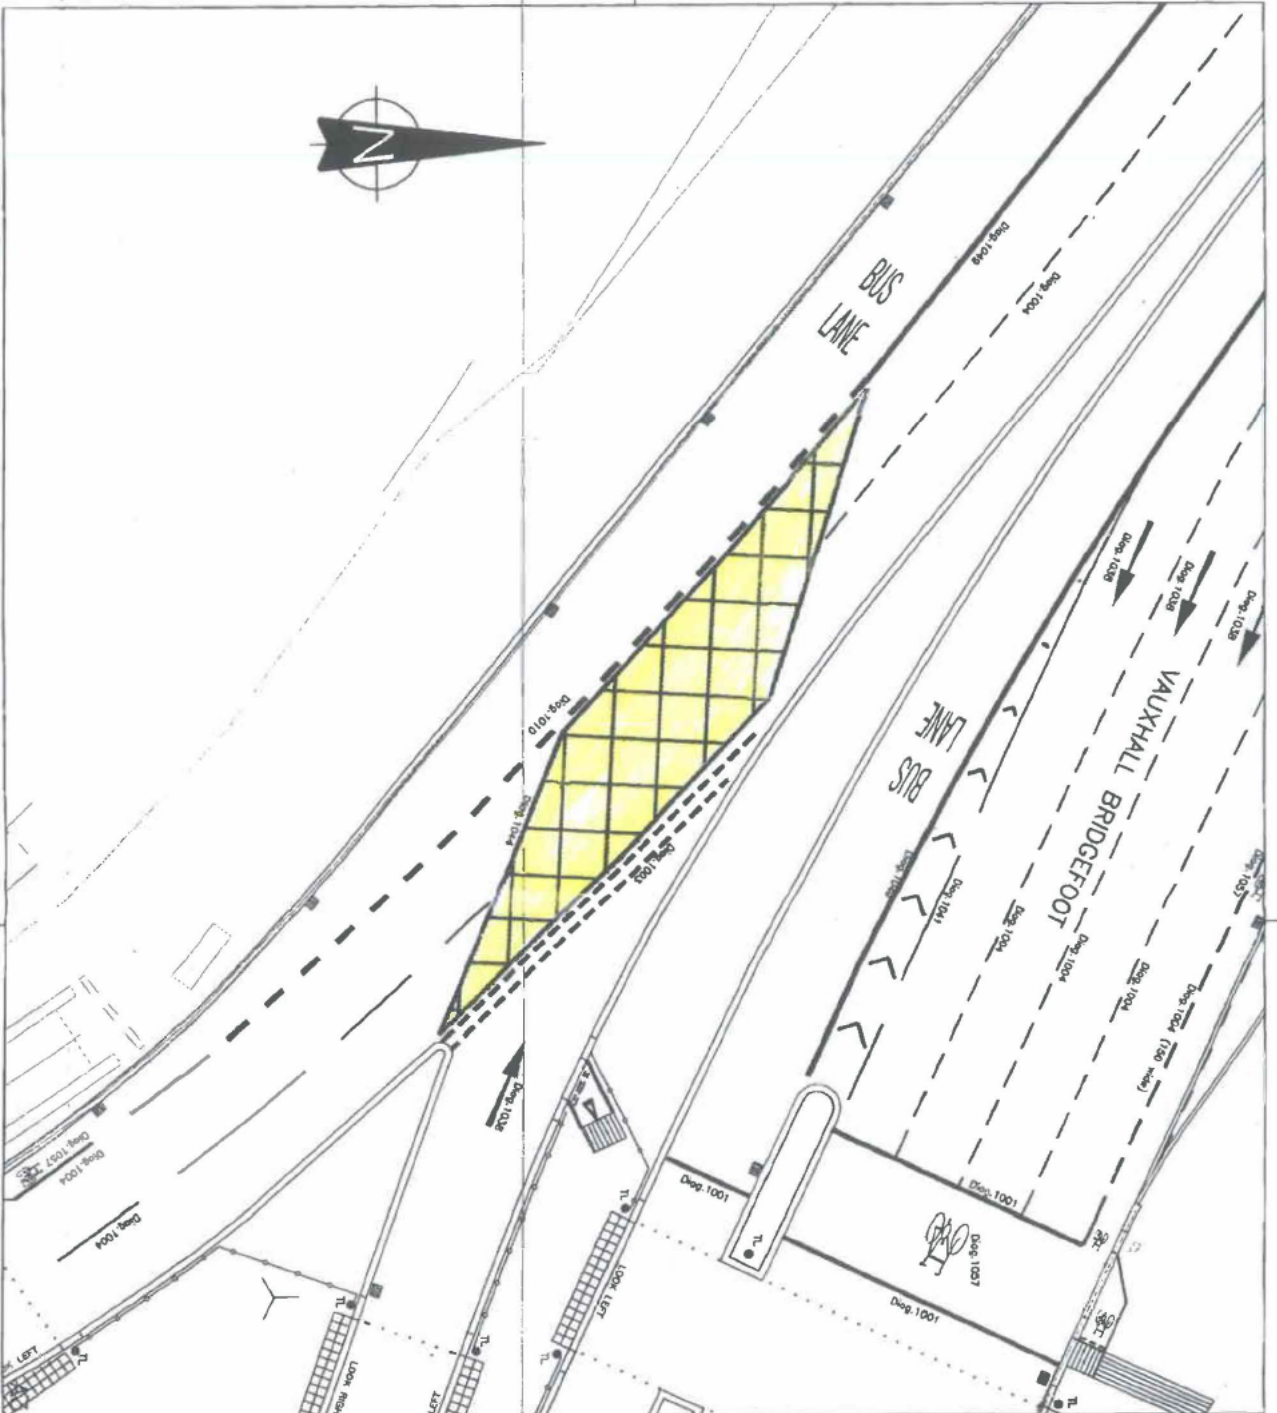

Rev.	Description	By	Date	CHK'd	Auth

Purpose of Issue	Rev	Date	Authorised

WS Atkins Consultants Limited
 Consulting Engineers,
 Woodcote Drive,
 Ashley Road,
 Epsom, Surrey, England,
 KT18 5BW
 Fax: (01372) 740055
 Tel: (01372) 728140

Client
Transport for London
 Street Management
 Windsor House
 42-50 Victoria Street
 London
 SW1H 0TL Tel: 020 7941 4500

Project
VAUXHALL CROSS INTERCHANGE - PHASE 1

The YELLOW BOX VAUXHALL BRIDGEFOOT BUS STATION EGRESS

Scale	1:200	Drawn	JLL	Checked	LD	Authorised	MS
Drawing Number	AR4286/TE/SK/547	Date	03.04	Date	03.04	Date	03.04