


Detail 1: District Line Cut & Cover Tunnels

Detail 2 : Apron Structure

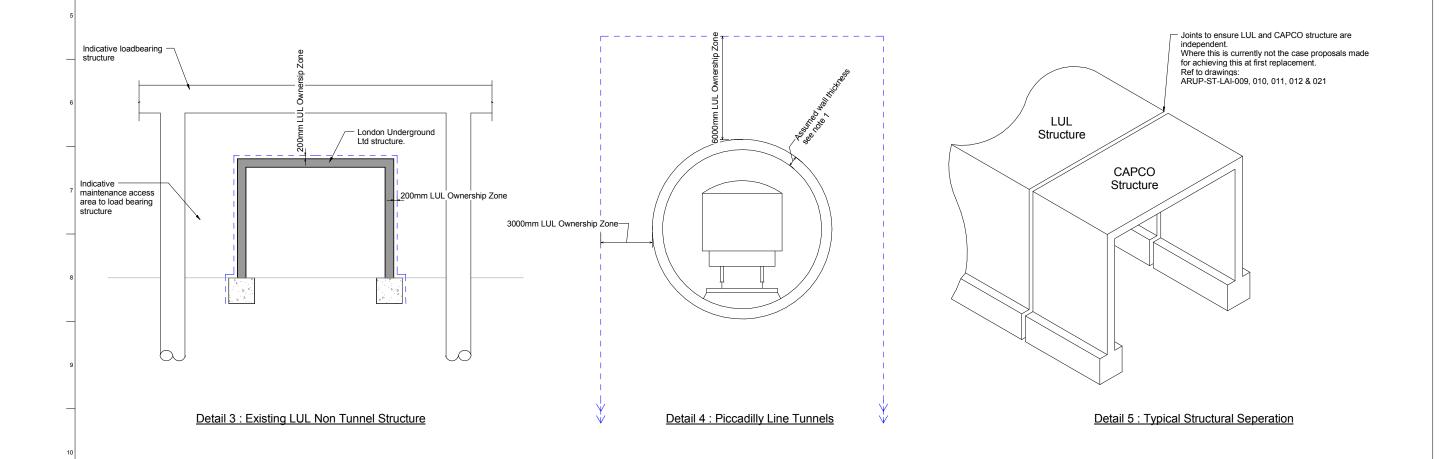

- The thickness of the existing structure is assumed from historic drawings. Following demolition of EC1 greater certainty of turnel structure will be established. This could result in a potential breach of the clearance lines outlined in these drawings.

 Any existing non-LUL structure which is within the LUL ownership boundary will be owned by CAPCO. Any modifications required to the existing non-LUL structure which is within the LUL ownership boundary will be subject to LUL critical works approval. Any new structure required to be built within the LUL ownership boundary will be subject to LUL critical works approval.

P5	17/03/14	KB	SRT	TJ
P4	05/03/14	KB	SRT	TJ
P3	28/02/14	KB	SRT	TJ
P2	29/11/13	KE	SRT	TJ
P1	06/11/13	KE	SRT	TJ
Issue	Date	Ву	Chkd	Appd

ARUP

Capital & Counties Properties PLC

Project Earls Court

Earls Court and LUL Design Principals Sheet 1 of 2

Scale at A1 1:100 Structural Prelimary 125066 ARUP-ST-LAI-001 P5