


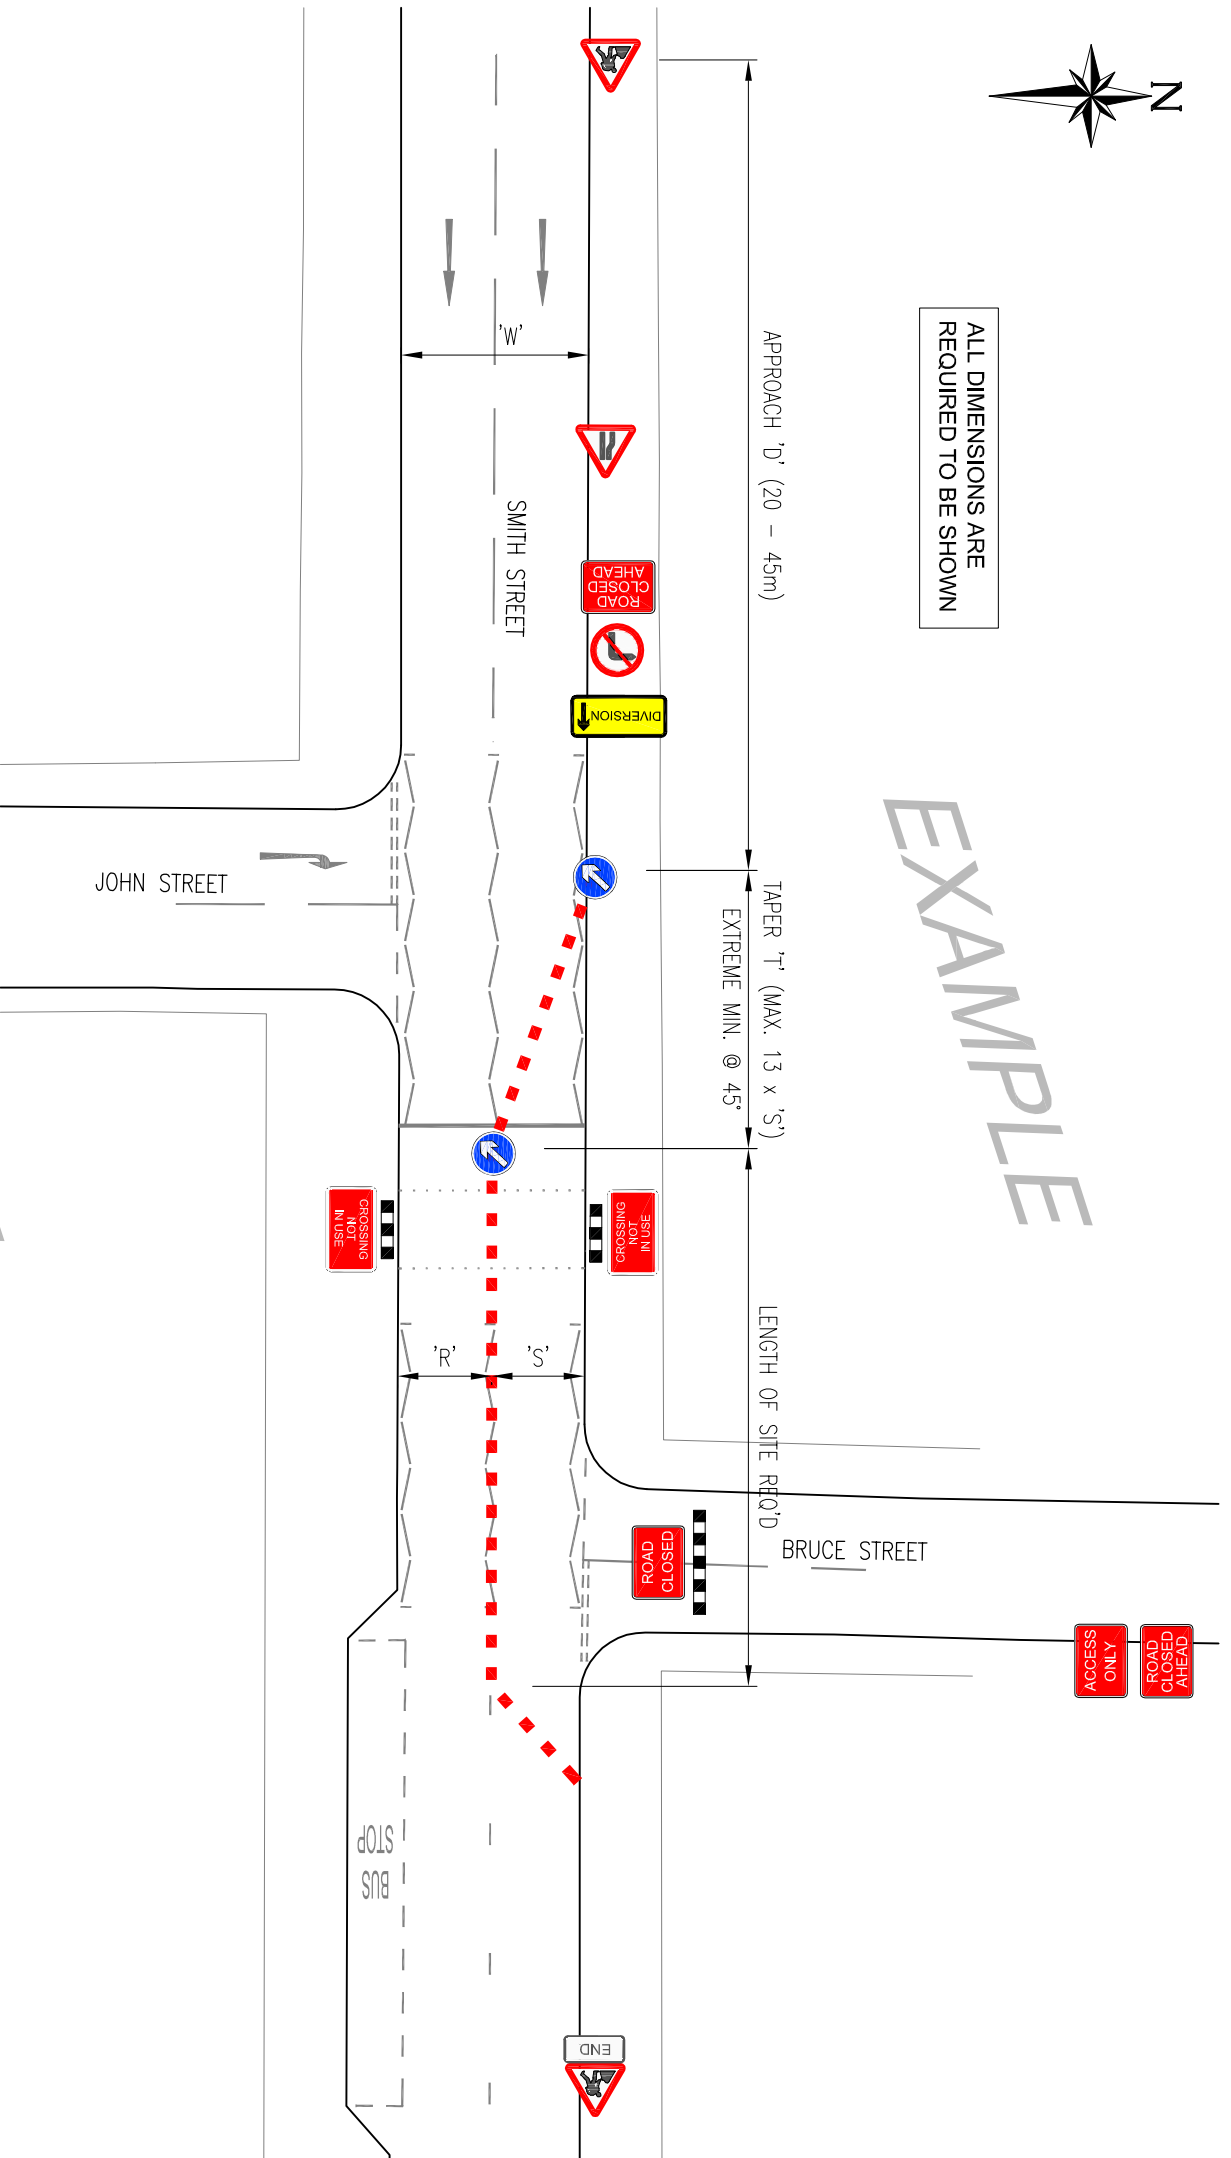

ALL DIMENSIONS ARE  
REQUIRED TO BE SHOWN

EXAMPLE



NOTE: EXAMPLE SHOWN IS FOR A TYPICAL 30mph  
LONDON ROAD ONLY. 40 mph (AND ABOVE) DUAL  
CARRIAGEWAY ROADS REQUIRE ADDITIONAL  
SIGNAGE AND INCREASED DIMENSIONS (REFER  
TRAFFIC SIGN REGULATIONS, CHAPTER 8).

EXAMPLE

**PROPOSED TRAFFIC MANAGEMENT  
JUNCTION SMITH STREET &  
BRUCE STREET (EASTBOUND)**