



TICKET HALL LEVEL PLAN

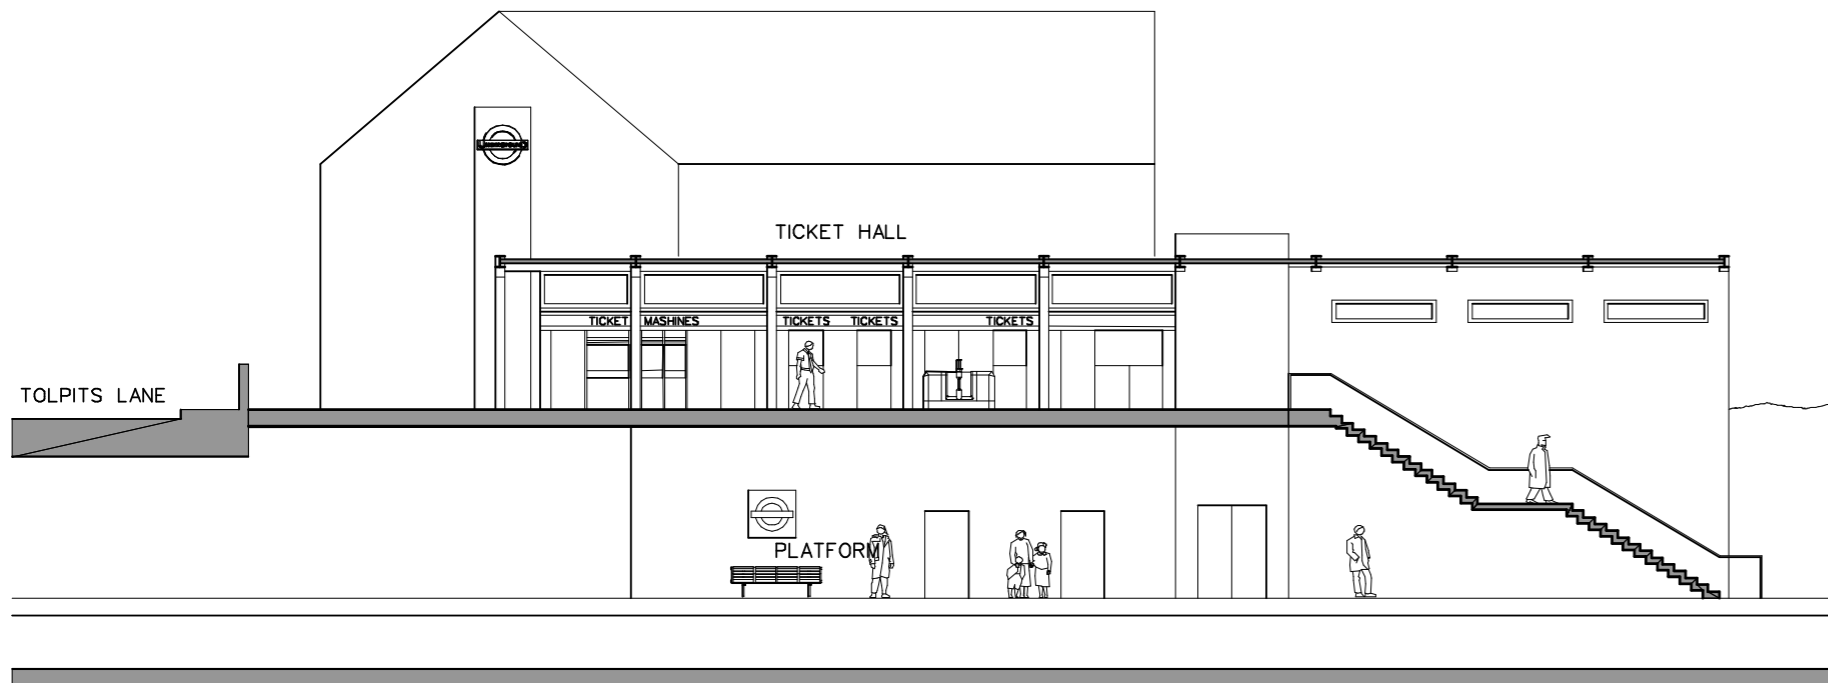

LONGITUDINAL SECTION B-B

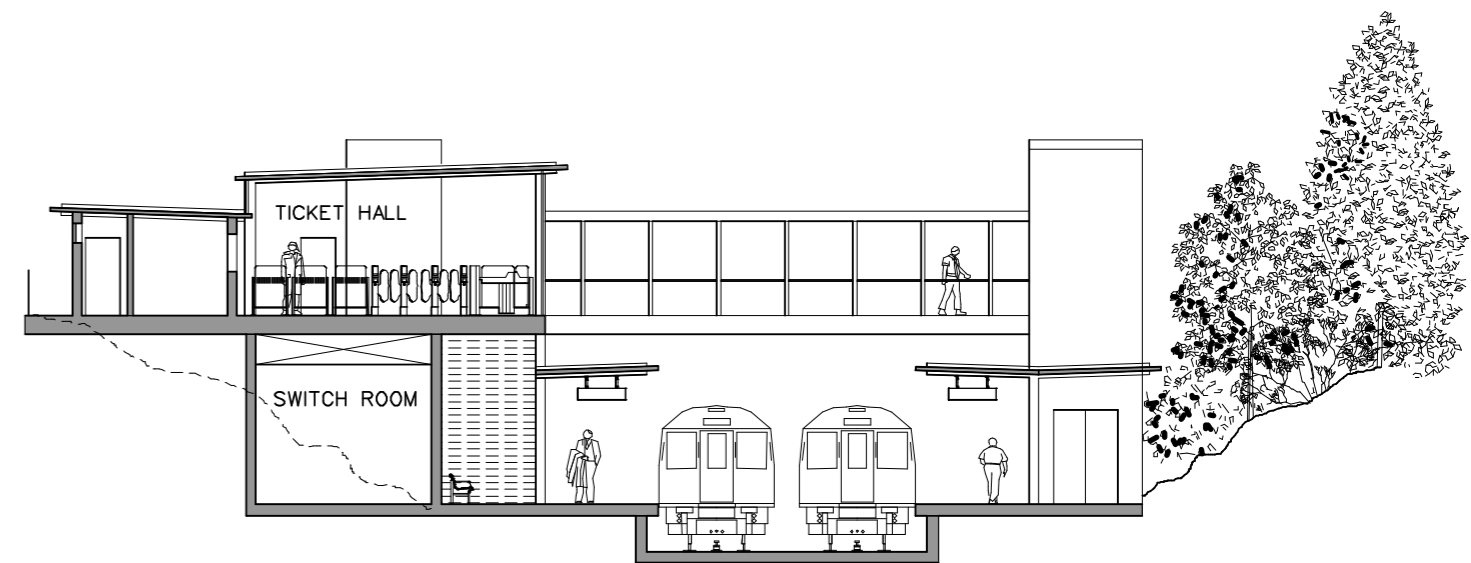

CROSS SECTION A-A