





CROSS REFERENCE TO THE SETTLEMENT REPORT GRNLEB-BHD-00-XX-TNT-GEO-00049

#### **Transport for London**




## **Halcrow**

SEWERS - SHEET 1 OF 5

Drawn by: JMB	Date;	13/03/13
Checked by: JD	Date:	13/03/13
Approved by: SL	Date:	13/03/13

Drawling No.: Revision: 04-01

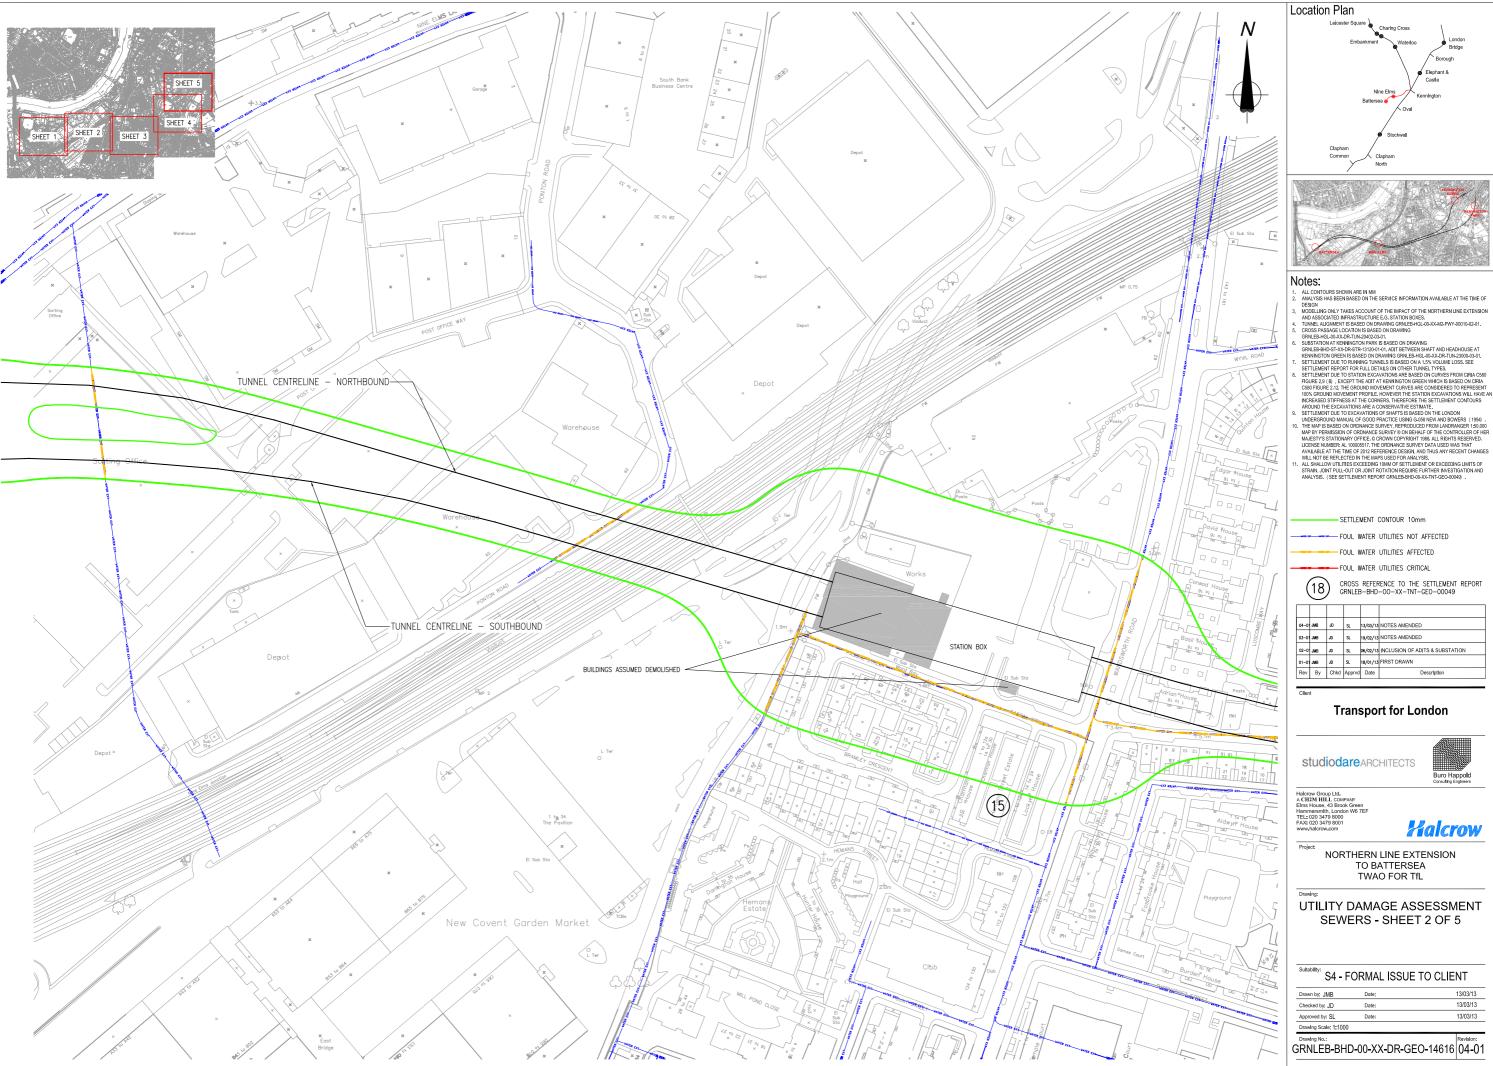

sed on Ordnance Survey Digital Data with the permission of the controller of H.M.S.O. © Crown Copyright Reserved Licence No. nmlo\_03735001-17





- ALL CONTOURS SHOWN ARE IN MM ANALYSIS HAS BEEN BASED ON THE SERVICE INFORMATION AVAILABLE AT THE TIME OF

- - SETTLEMENT CONTOUR 10mm
  - FOUL WATER UTILITIES NOT AFFECTED
- FOUL WATER UTILITIES AFFECTED
- -FOUL WATER UTILITIES CRITICAL

(18) CROSS REFERENCE TO THE SETTLEMENT REPORT GRNLEB-BHD-00-XX-TNT-GE0-00049

04-01	JMB	JD	SL	13/03/13	NOTES AMENDED
03-01	JMB	JD	SL	19/02/13	NOTES AMENDED
02-0	JMB	JD	SL	06/02/13	INCLUSION OF ADITS & SUBSTATION
01-01	JMB	JD	SL	18/01/13	FIRST DRAWN
Rev	Ву	Chkd	Apprvd	Date	Description

### **Transport for London**

**studiodare** ARCHITECTS



Halcrow Group Ltd.
A CH2M HILL COMPANY
Elms House, 43 Brook Green
Hammersmith, London W6 7E/
TEL: 020 3479 8000
FAX: 020 3479 8001
www.halcrow.com

**Halcrow** 

NORTHERN LINE EXTENSION TO BATTERSEA TWAO FOR TfL

UTILITY DAMAGE ASSESSMENT SEWERS - SHEET 2 OF 5

S4 - FORMAL ISSUE TO CLIENT

Drawn by: JMB	Date;	13/03/13
Checked by: JD	Date:	13/03/13
Approved by: SL	Date:	13/03/13


Drawling No.: Revision: 04-01



13/03/13

13/03/13

13/03/13

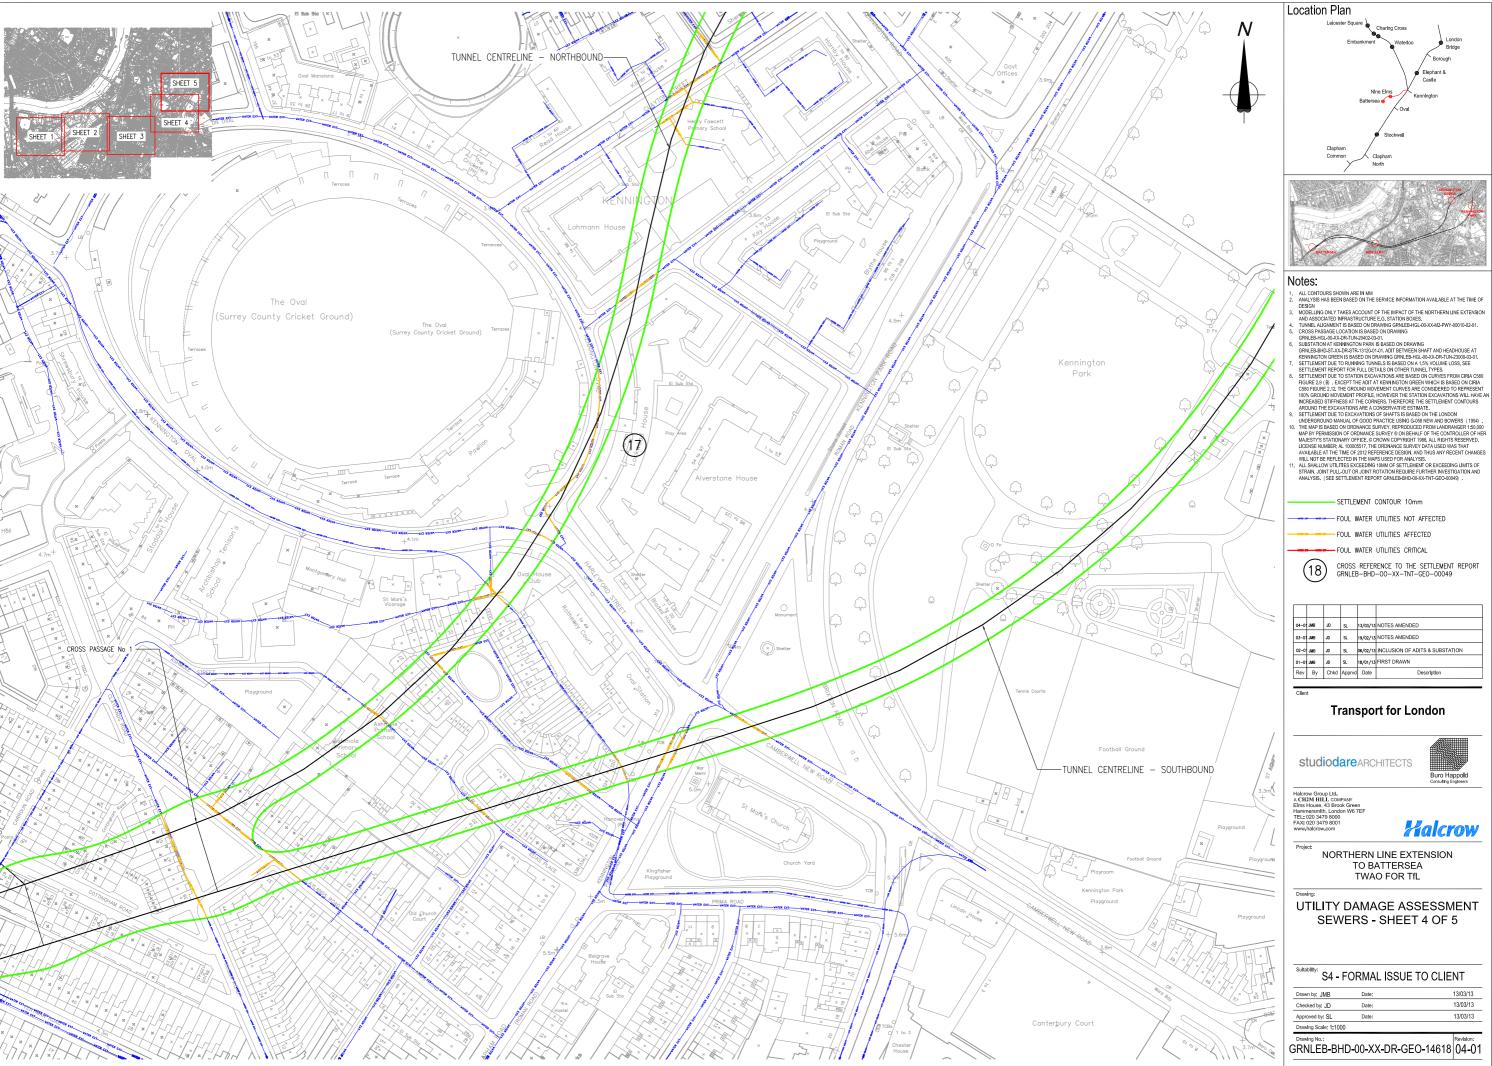

nance Survey Digital Data with the permission of the controller of H.M.S.O. © Crown Copyright Reserved Licence No. nmlo\_03735001-17





- SETTLEMENT CONTOUR 10mm

FOUL WATER UTILITIES NOT AFFECTED FOUL WATER UTILITIES AFFECTED

-FOUL WATER UTILITIES CRITICAL

CROSS REFERENCE TO THE SETTLEMENT REPORT GRNLEB-BHD-00-XX-TNT-GE0-00049

04-01	JMB	JD	SL	13/03/13	NOTES AMENDED
03-01	JMB	JD	SL	19/02/13	NOTES AMENDED
02-0	JMB	JD	SL	06/02/13	INCLUSION OF ADITS & SUBSTATION
01-01	JMB	JD	SL	18/01/13	FIRST DRAWN
Rev	Ву	Chkd	Apprvd	Date	Description

### **Transport for London**

**studiodare** ARCHITECTS



# **Halcrow**


NORTHERN LINE EXTENSION TO BATTERSEA TWAO FOR TfL

UTILITY DAMAGE ASSESSMENT SEWERS - SHEET 4 OF 5

S4 - FORMAL ISSUE TO CLIENT

Drawn by: JMB	Date;	13/03/13
Checked by: JD	Date:	13/03/13
Approved by: SL	Date:	13/03/13

Drawling No.: Revision: 04-01

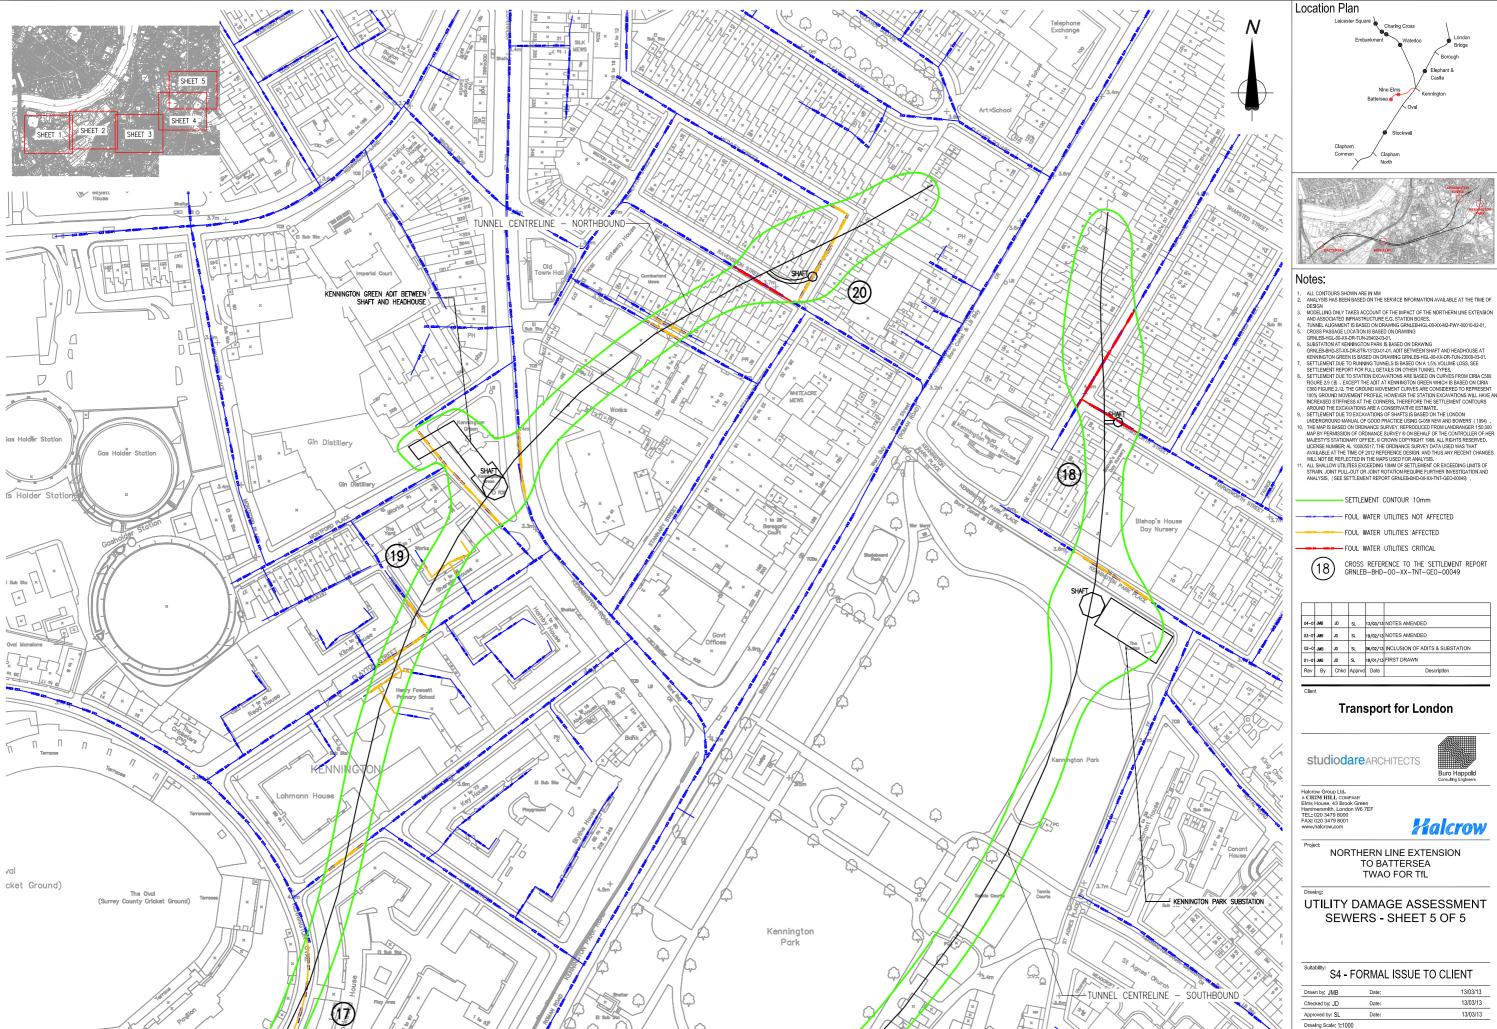

rawing file path & name - ser and Plot Date | 14.3.2013 - 5.3 pm

| Drawing Scale: 1:1000 | Drawing No.: | GRNLEB-BHD-00-XX-DR-GEO-14619 | 04-01