



Minimum Clearance from top of rails
(indicative rail datum 104.170 AOL)
to underside of structure

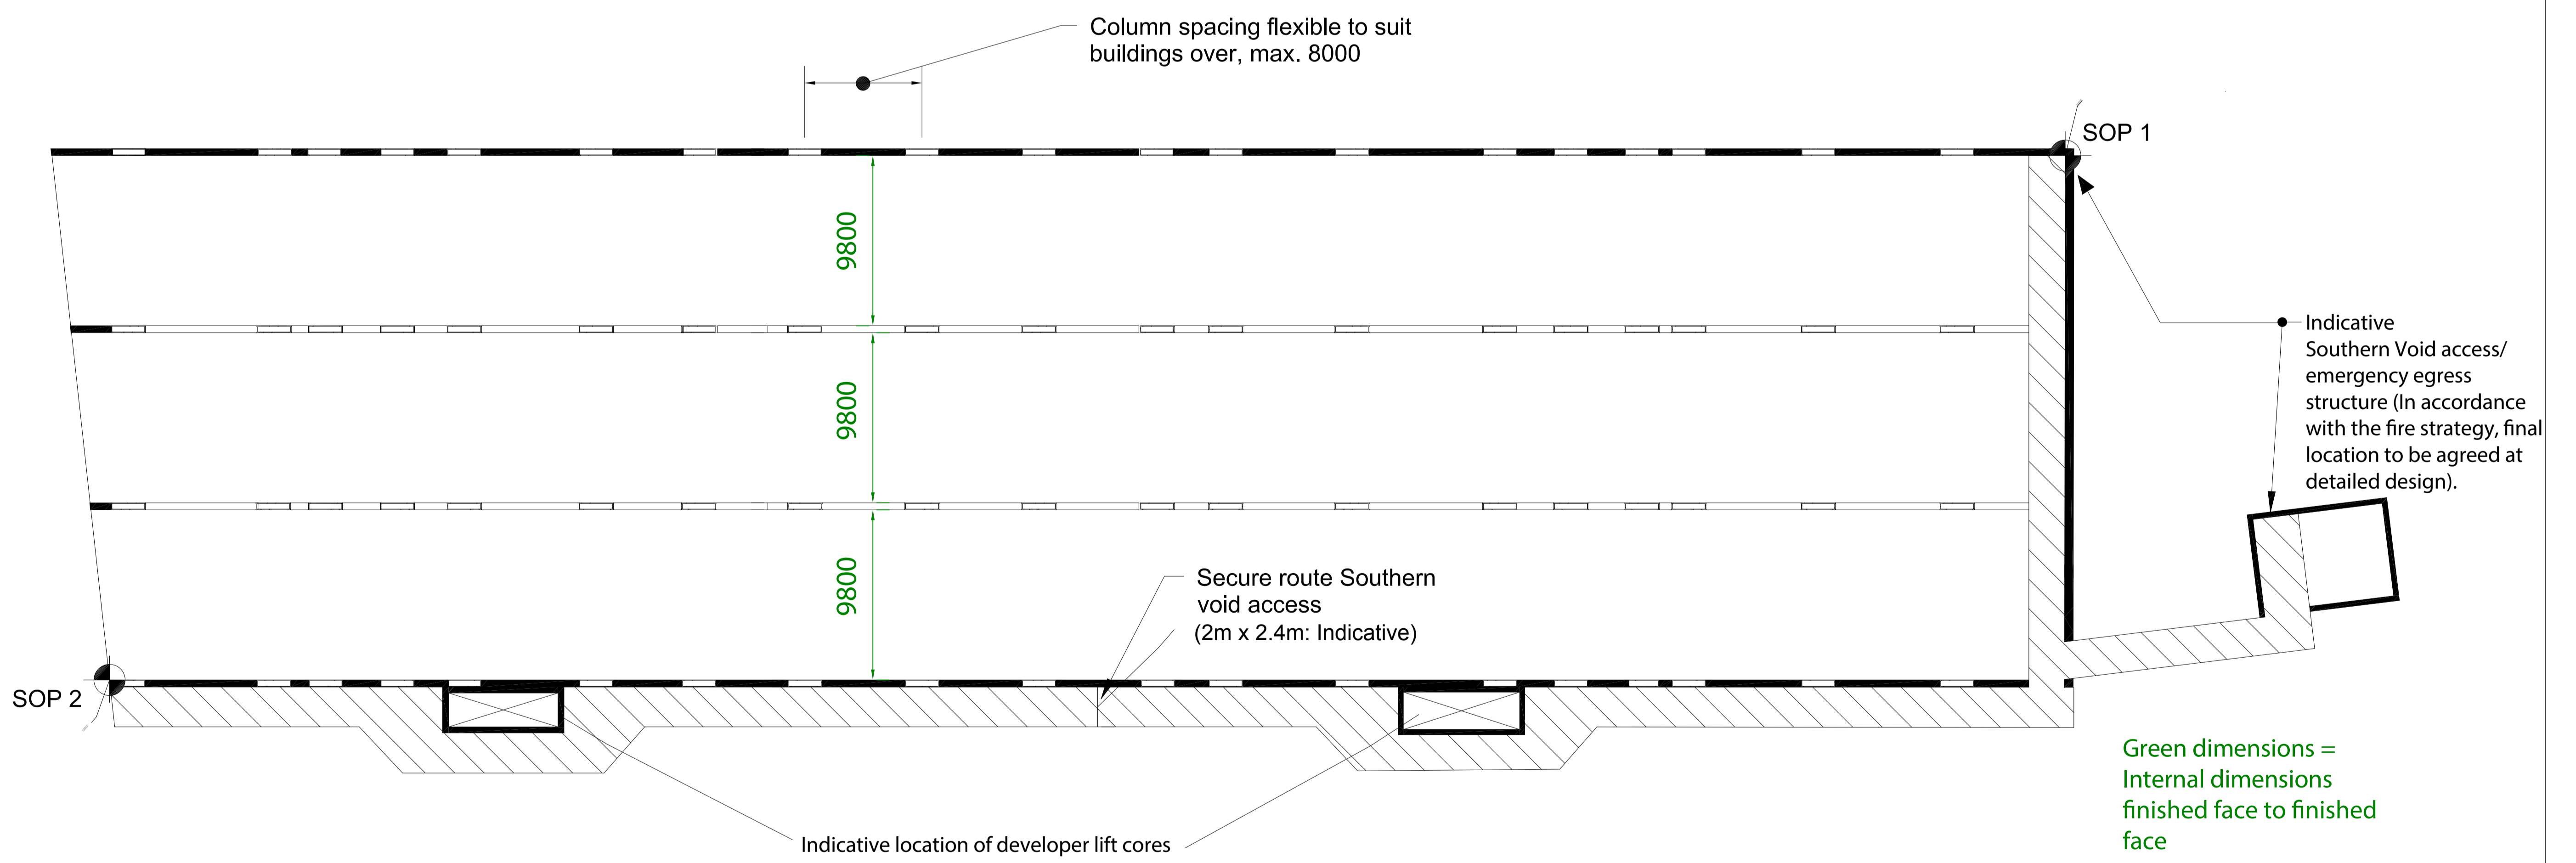

Indicative Coordinates (To be confirmed at detailed design)

Ref	Ordnance Survey (British National Grid)		London Underground (London Survey Grid)	
	Easting	Northing	Easting	Northing
SOP 1	525167.754	178142.090	75430.250	33025.116
SOP 2	525070.765	178206.831	75334.762	33092.460

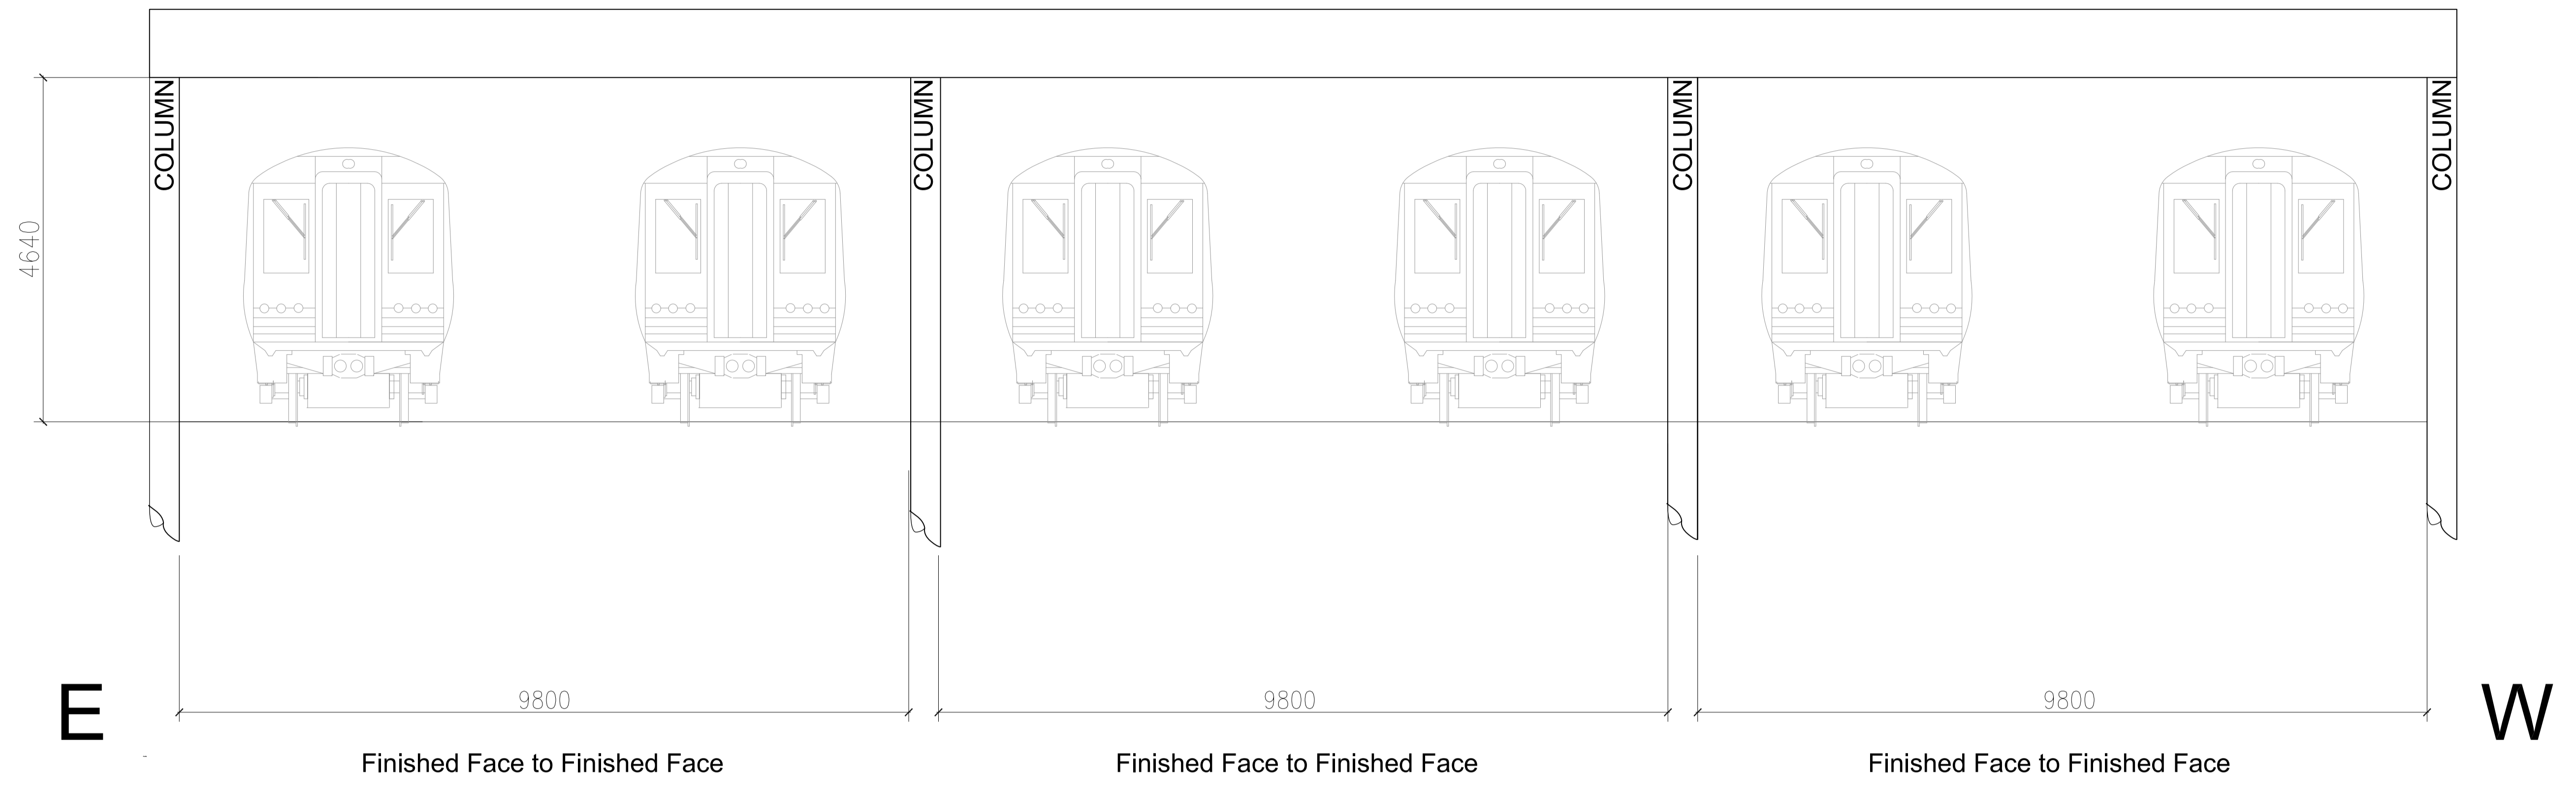