

7/12/20



Shamus Kenny  
Authorised Signatory



TfL Operational Property  
Estates Management Directorate  
Palestra, 197 Blackfriars Road  
Southwark, London, SE1 8NJ

MAYOR OF LONDON

# MAP REFERRED TO IN THE TRANSPORT FOR LONDON (SURREY QUAYS STATION UPGRADE) COMPULSORY PURCHASE ORDER 2020

Legend




Land to be Acquired



Scale at A4 1:500  
Coordinate Reference System: British National Grid

Date	08/12/2020
Initials	MT
Dwg. No.	MG-SROS-CP-API-R3
Rev	2
Copyright	Neither this drawing nor any of the information it contains may be copied or communicated to third parties without written permission

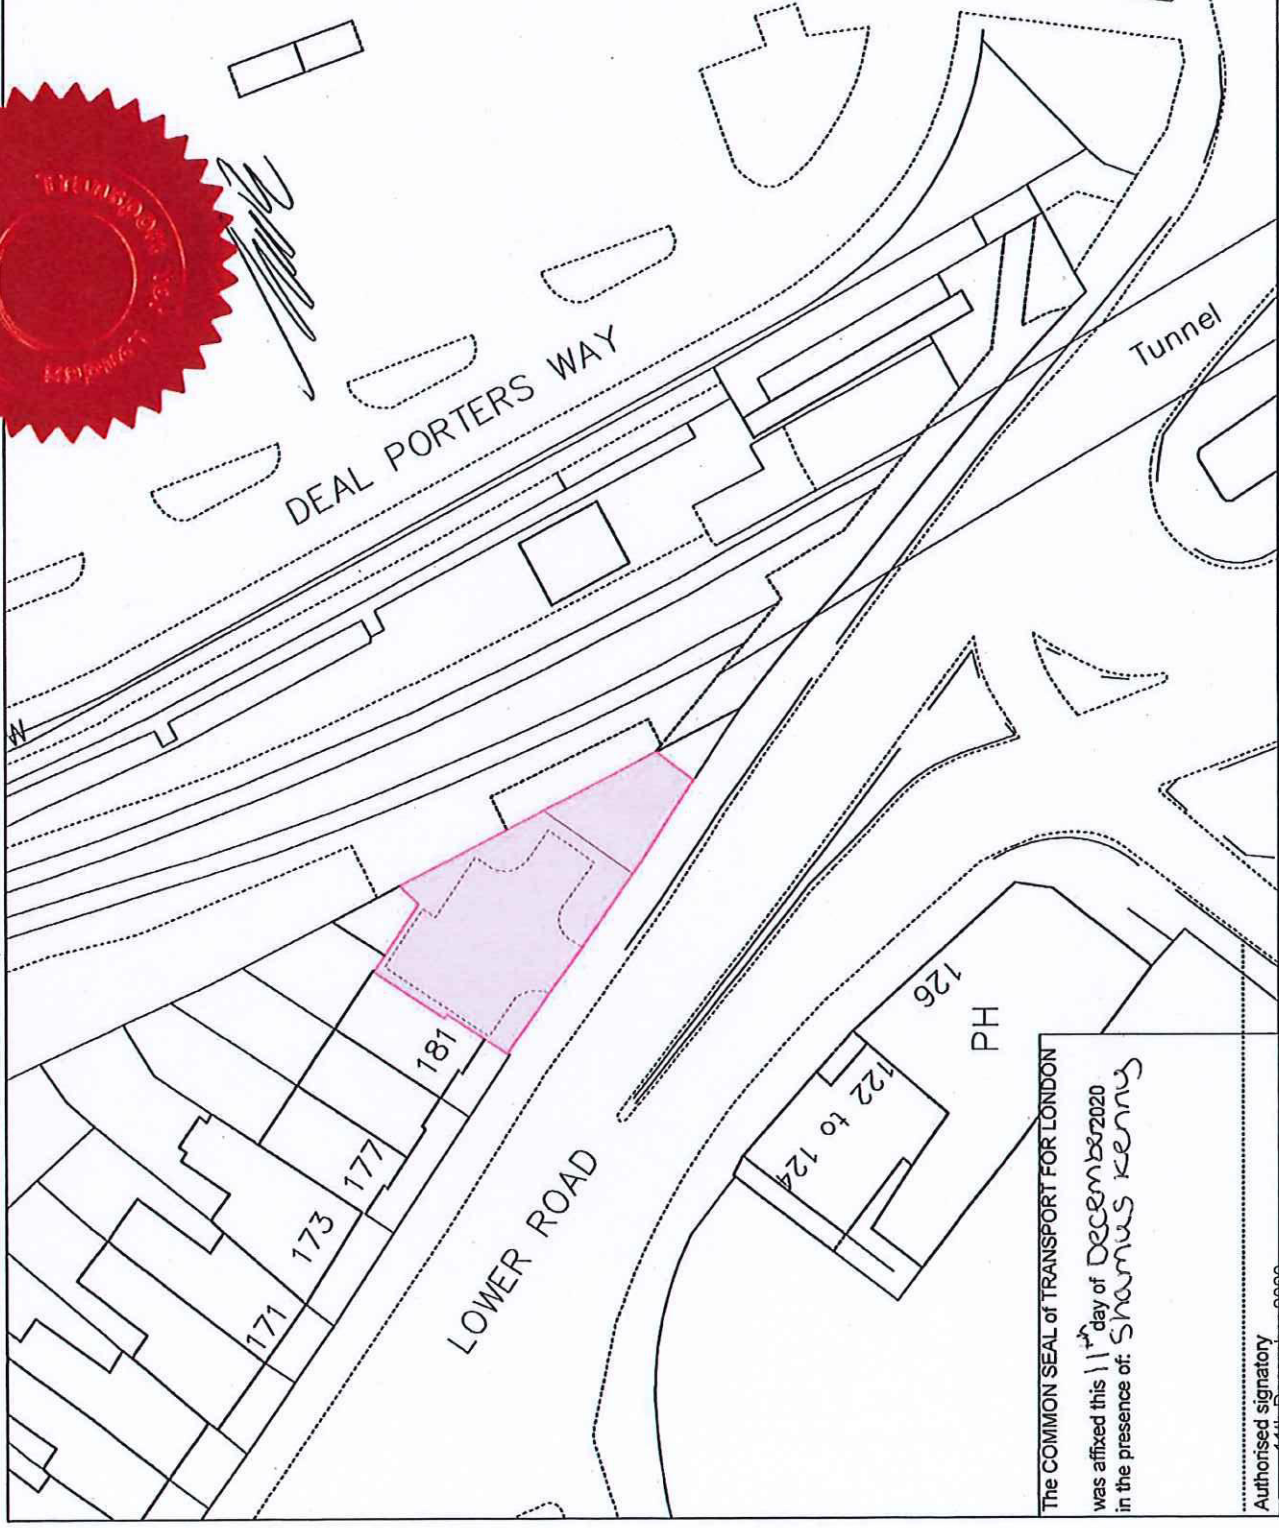

The COMMON SEAL OF TRANSPORT FOR LONDON  
was affixed this 11<sup>th</sup> day of December 2020  
in the presence of: Shamus Kenny

Authorised signatory