

**Head Wall Joint Location**

**Ticket Hall Airspace**


**Escalator Shaft**

**CAPCO Structure**

**Ticket Hall Shutter Location**

**Ladder Access to Fire Exit**

Ladder access to fire exit

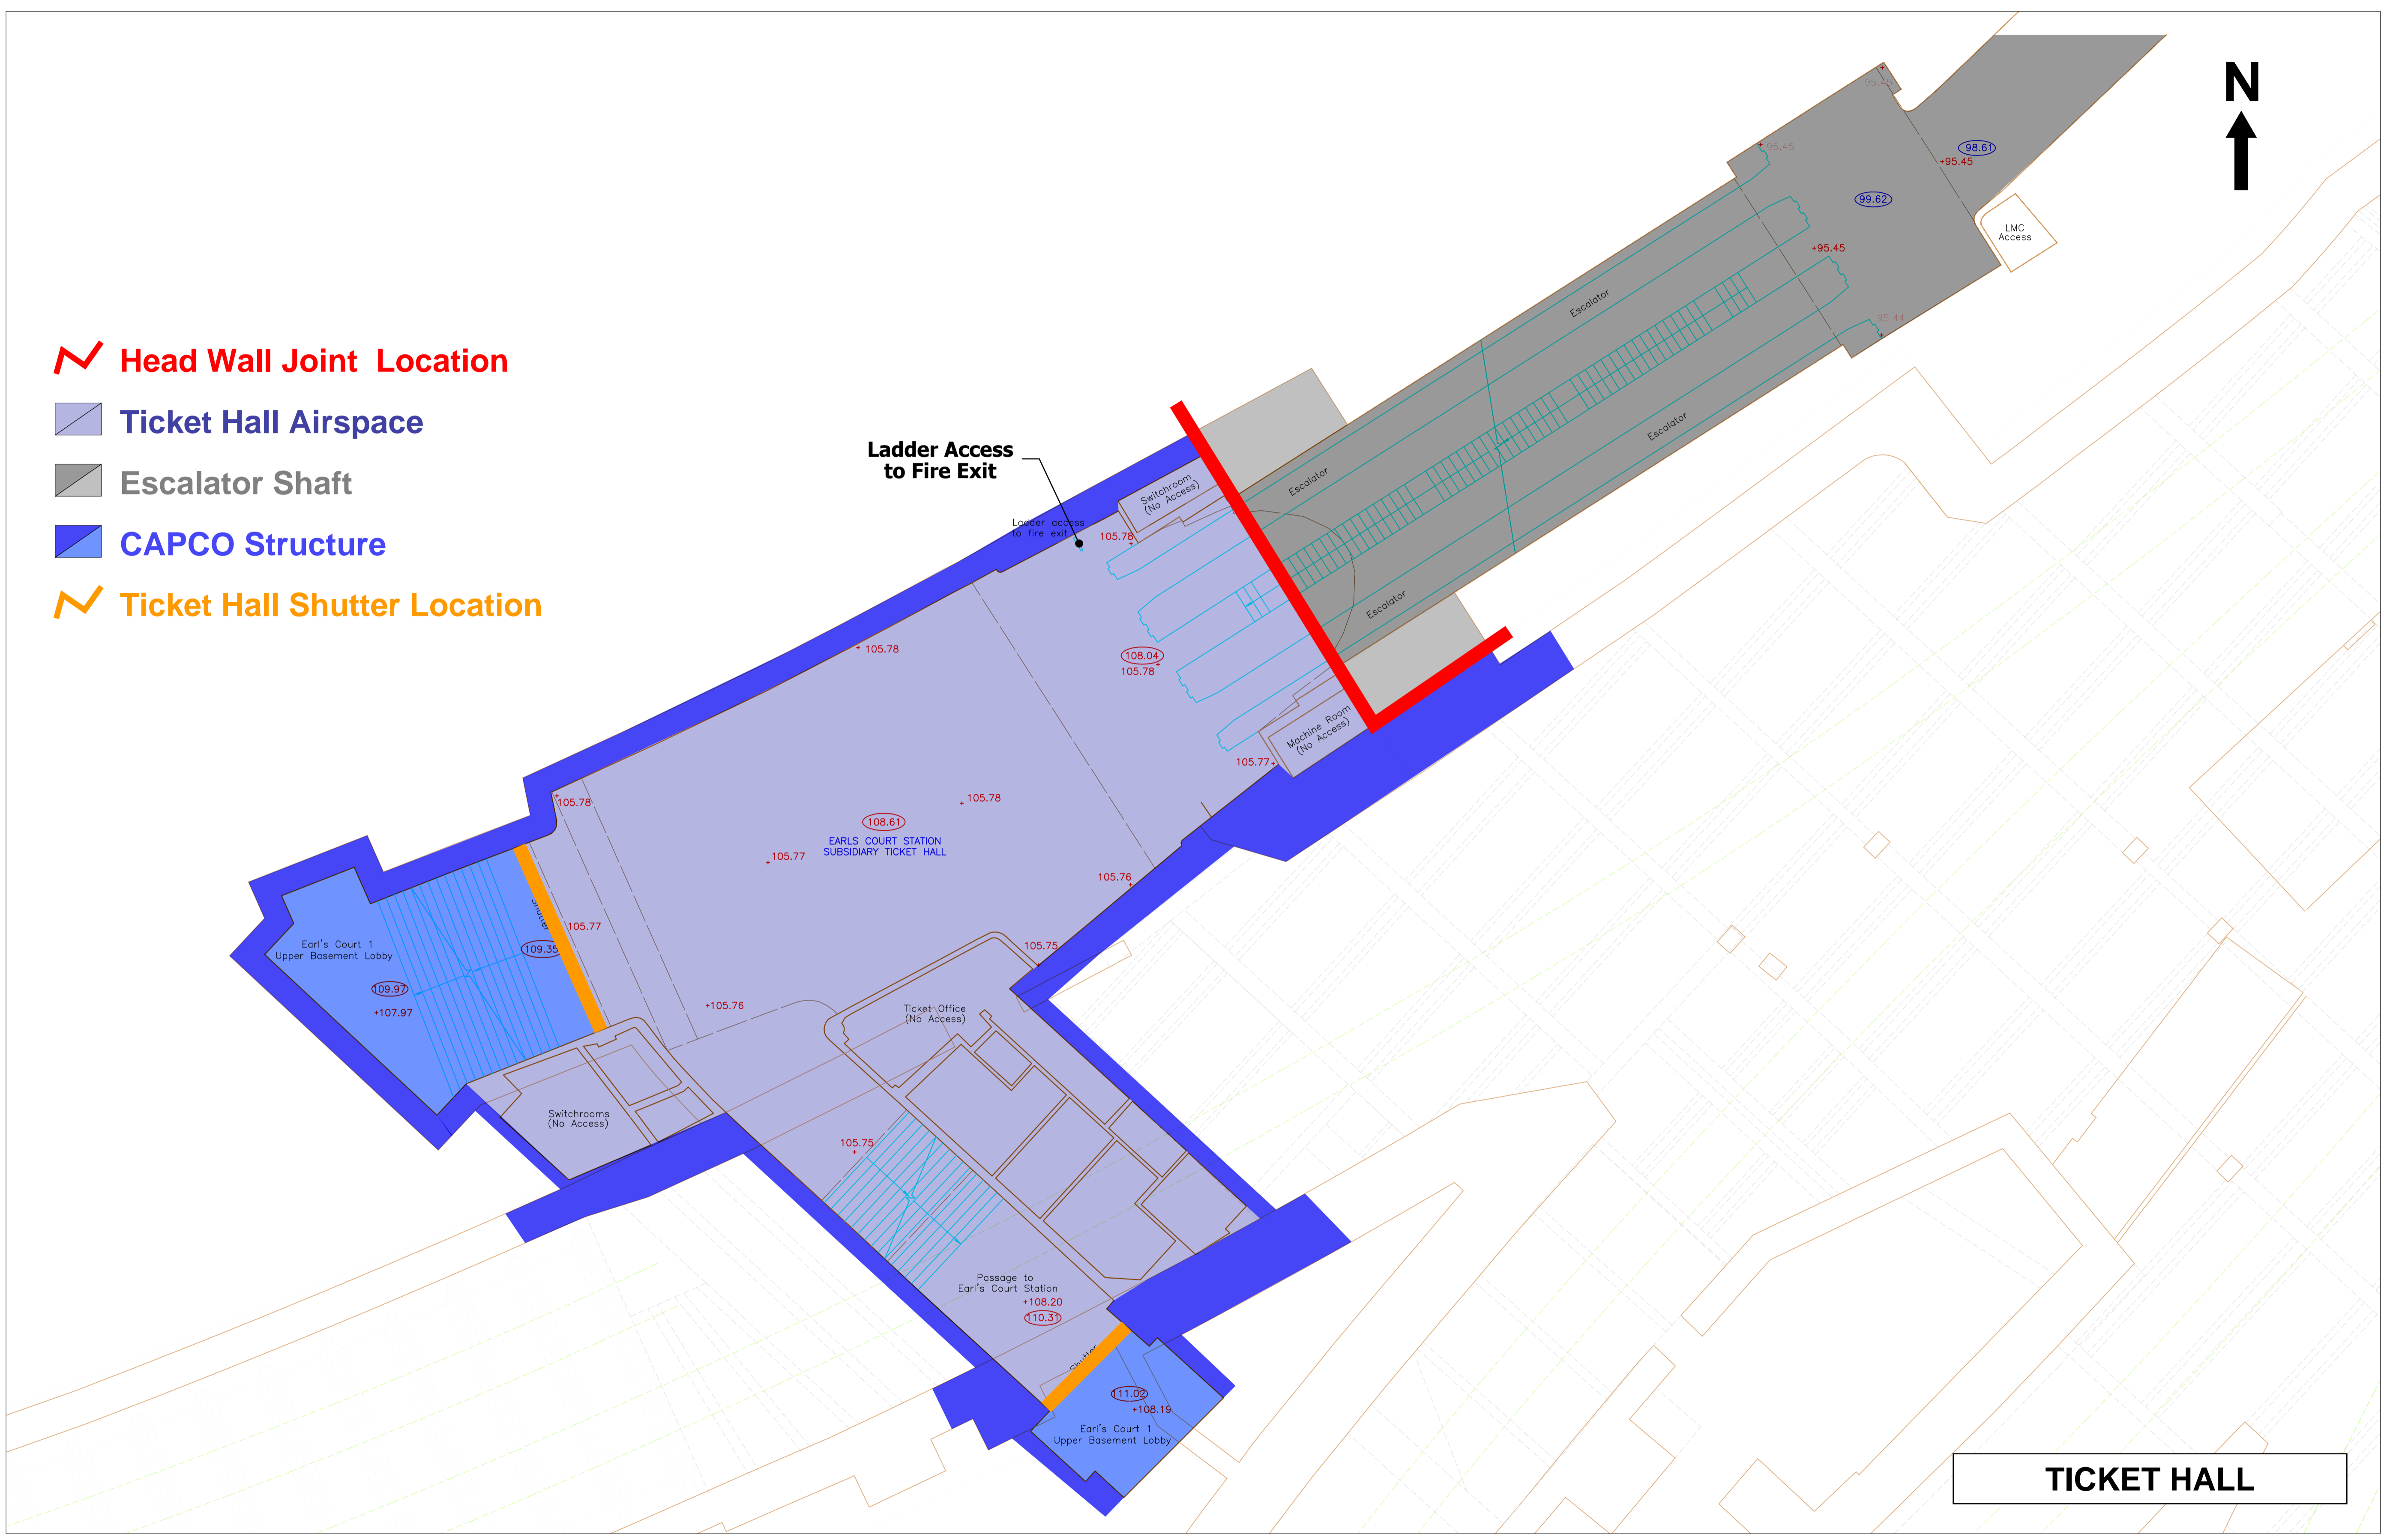

**TICKET HALL**

**PRELIMINARY**  
Please note that the joint lines on these drawings are schematic.

P5	05.03.14	SRT			
P4	28.02.14	SRT			
P3	26.02.14	SRT			
Issue	Date	By	Chkd	Appd	

Client  
**Capital & Counties Properties Plc**

Job Title  
**Project Earls Court**

Scale at A1 **NTS**  
Discipline **Structural**

**ARUP**  
13 Fitzroy Street  
London W1T 4BQ  
Tel +44(0)20 7636 1531 Fax +44(0)20 7580 3924  
www.arup.com

Drawing Title  
**EC1 Lease - LUL Ticket Hall**

Drawing Status  
**For Information**  
Job No **125066** Drawing No **ARUP-ST-LAI-012** Issue **P5**